

MEETINGS, CONFERENCES & EVENTS SERVICE


Lancaster Bangkok hosts banquets and well-organised conferences and events worthy of the Lancaster name. Whether you are looking for a meeting area or a function room, Lancaster Bangkok will meet your event-planning needs with our options. A dedicated and caring event and conference planner will be delighted to manage every detail of your event in the hotel's sleek and flexible facilities. With 9 modern meeting rooms and the Siam Ballroom, you will find the right venue for any occasion. Each space is versatile and fully customisable, with catering and set-up options all tailored to your preferences. Each room features natural daylight, floor to ceiling windows, complimentary Wi-Fi, cutting-edge audio visual equipment and spacious breakout areas. Guests can also enjoy refined culinary services. Our resourceful meetings concierge ensures all events are executed flawlessly.

Our portfolio of venues is varied and distinctive. They are able to accommodate gatherings of all sizes, from 10 to 300 attendees. From the elegantly appointed Siam Ballroom to the light and airy private boardrooms and meeting rooms, guests have access to an array of services and amenities. Our highly professional team of advisors will be delighted to help you in any way. They oversee the minute details of your event without losing sight of the big picture to ensure your event is a success. Whatever the purpose of your meeting, event or press conference, we will tailor our service to your needs to help you put on the perfect function.




Meetings and Events at Lancaster Bangkok

All of our well-equipped meeting rooms feature natural daylight and offer attentive service, free high-speed Wi-Fi, the latest in modern technology and impeccable event-planning services worthy of the Lancaster Bangkok name. Impress colleagues and clients with refined food options and business services that focus on maximising guests' productivity.

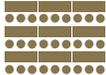
Function room	Total area (sqm)	LxWxH	Theatre 	Banquet 	Classroom 	Cocktail 	U-shape 	Boardroom 	Cabaret 
The Siam Ballroom	210	20.3x10.3x6.3	240	150	144	250	69		90
Lancaster I	50	6.2x7.8x2.8	48	40	27	40	21	24	24
Lancaster II	60	7.5x7.8x2.8	60	40	36	50	21	24	24
Lancaster I+II	110	13.7x7.8x2.8	120	80	72	100	39	42	48
Lancaster III	90	11.6x7.8x2.8	96	80	63	90	33	36	48
Lancaster IV	60	8.2x7.3x2.8	55	50	36	50	21	24	30
Lancaster V	60	8.0x7.3x2.8	55	50	36	50	21	24	30
Lancaster IV+V	120	16.2x7.3x2.8	132	100	90	125	51	48	60
Lancaster VI	60	8.0x7.3x2.8	55	50	36	50	21	24	30
Lancaster VII	60	8.4x7.3x2.8	55	50	36	50	21	24	30
Lancaster VI+VII	120	16.4x7.3x2.8	132	100	90	125	51	48	60
Boardroom I	55	10.0x5.5x2.8						22	
Boardroom II	25	4.8x5.5x2.8						10	
Garden Terrace	220	61.0x3.6				200			
Foyer 1	116	14.5x8x2.8				80			
Foyer 2	120	20x6				100			
Foyer 3	40	8x5x2.8				20			

Meeting room floor plan

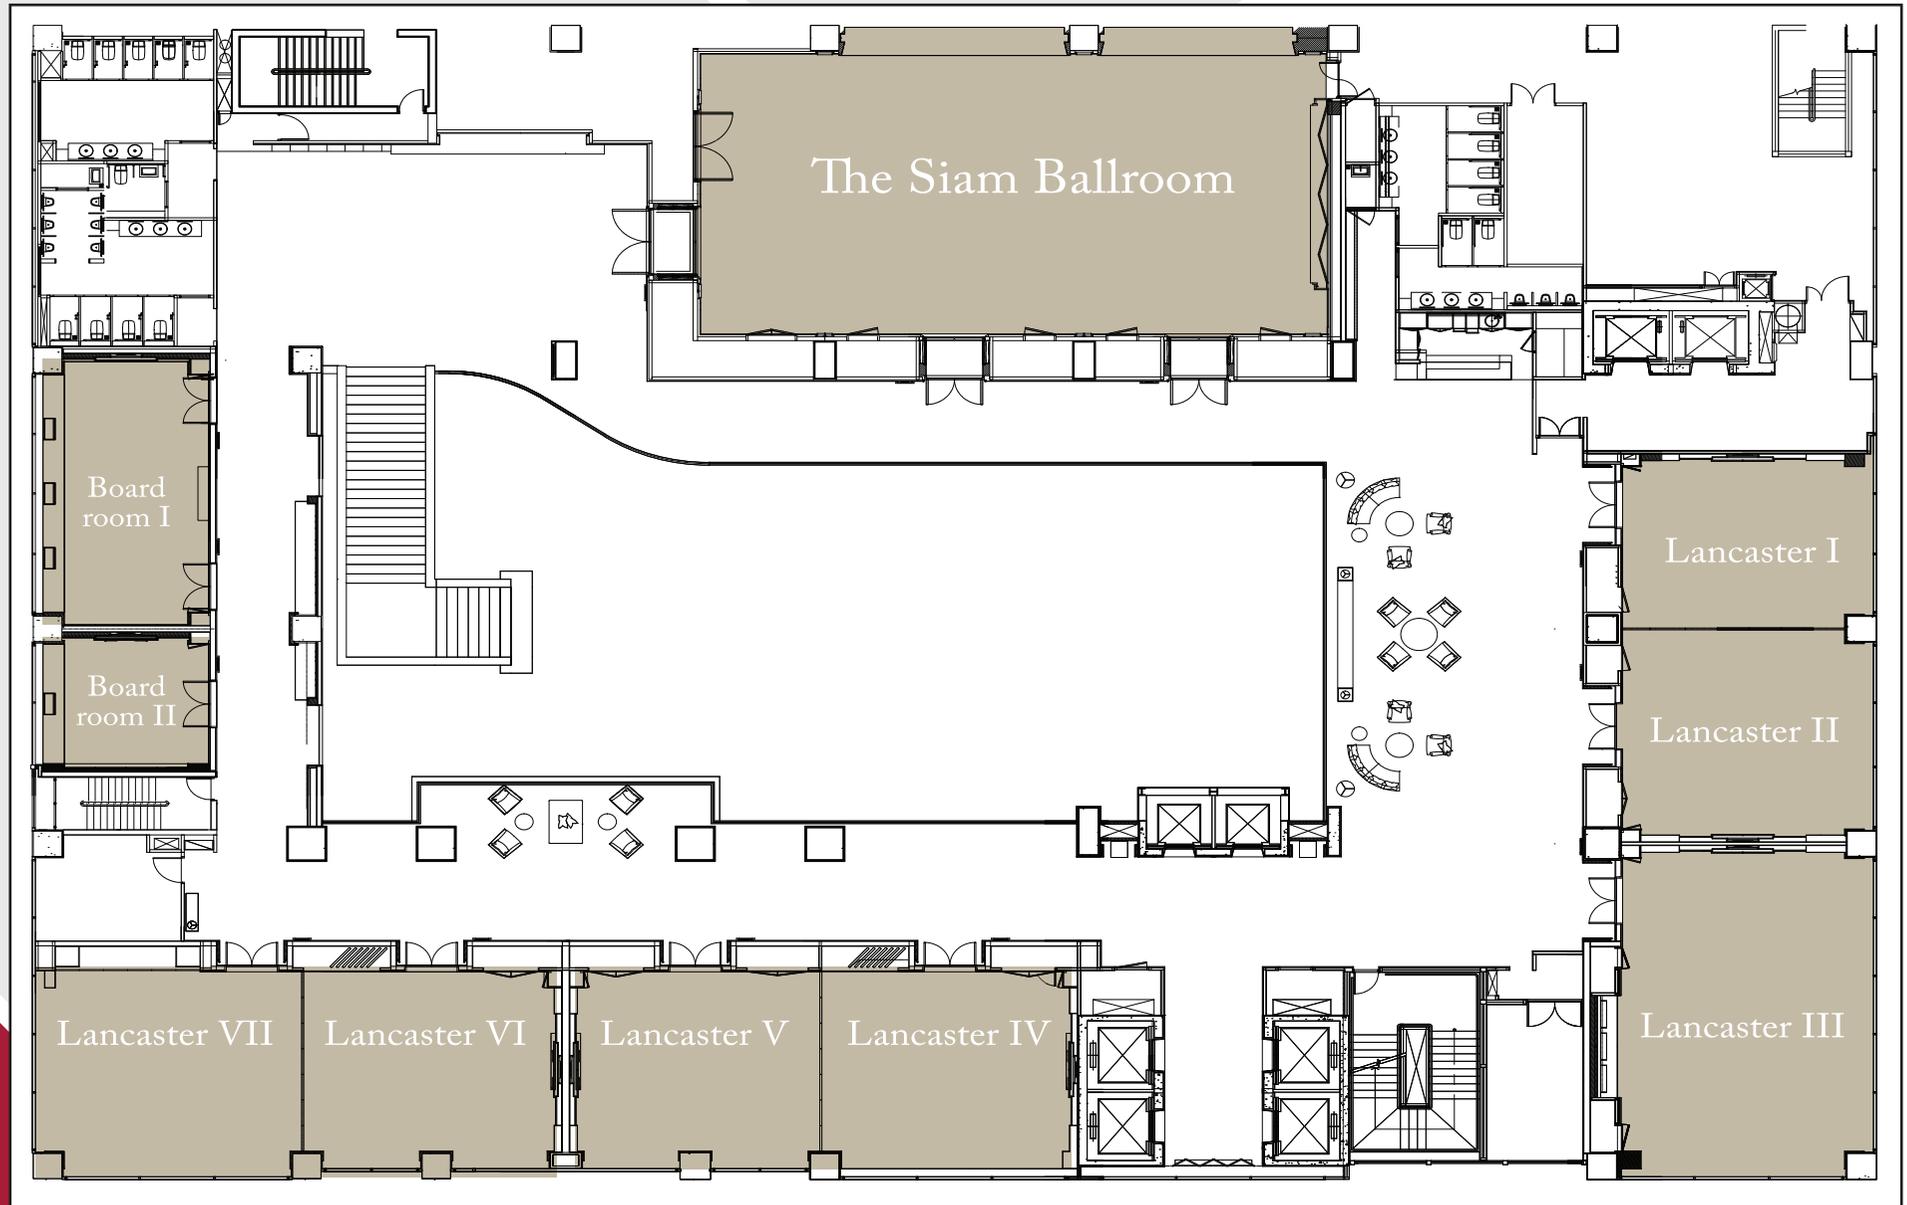


The Siam Ballroom

The Siam Ballroom

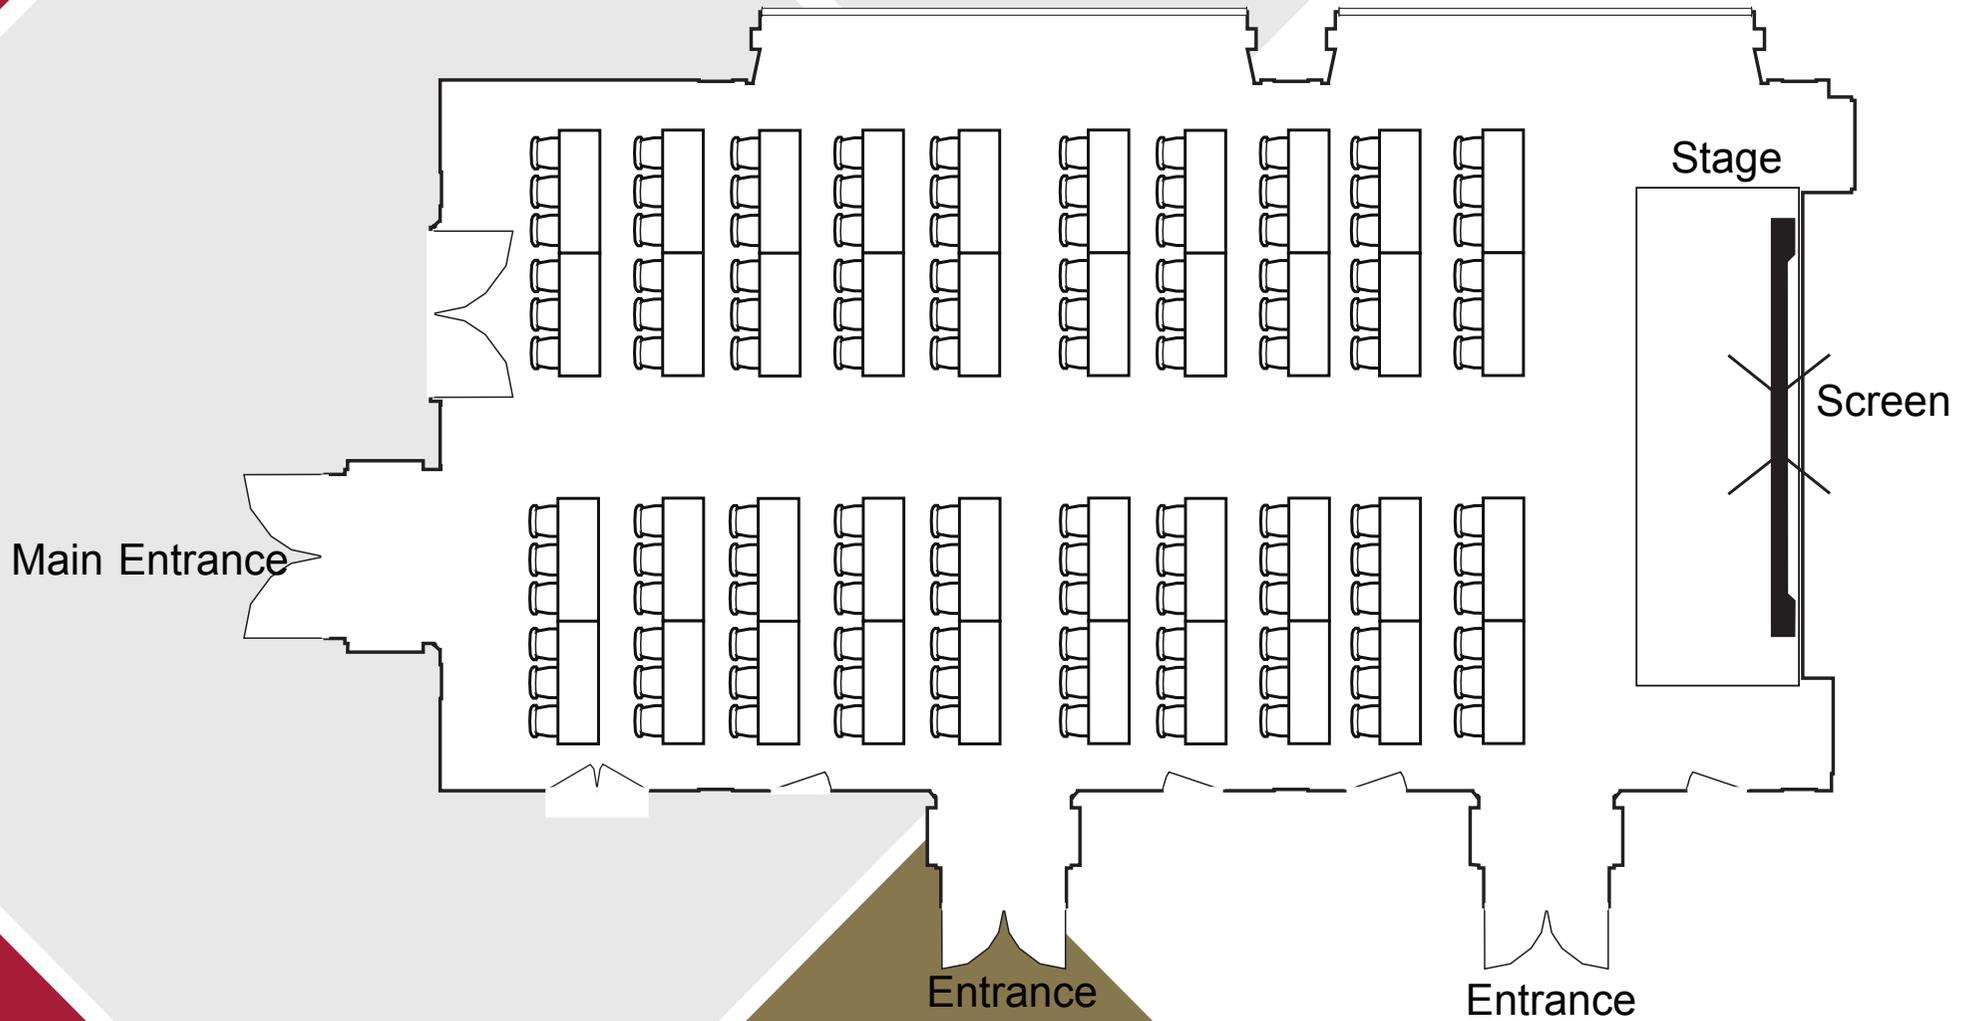

The Siam Ballroom : 210 Sqm (20.3 x 10.3 x 6.3)
- Classroom Style


Lancaster I

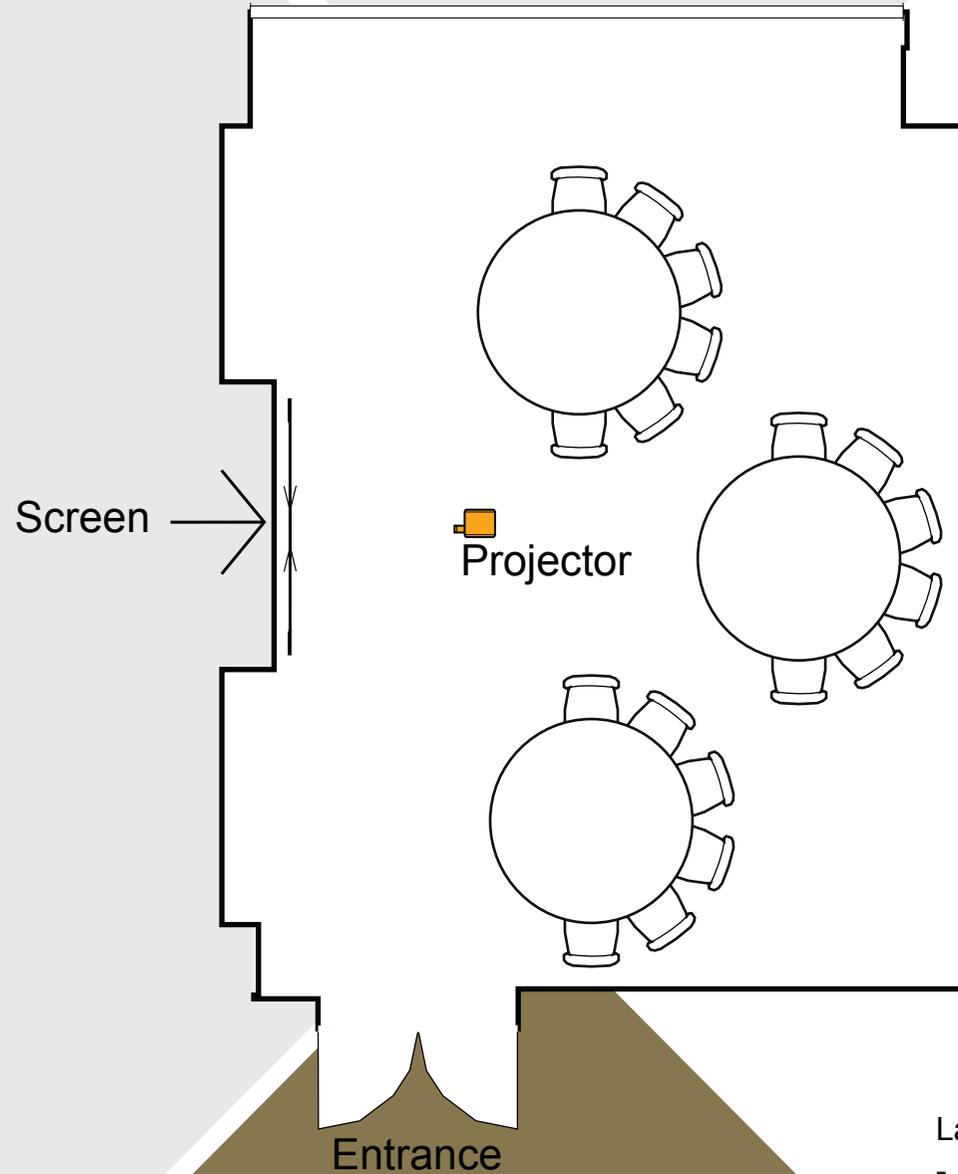

Lancaster 1: 50 sqm (6.2 x 7.8 x 2.8)
- Cabaret Style

Lancaster II


Lancaster II

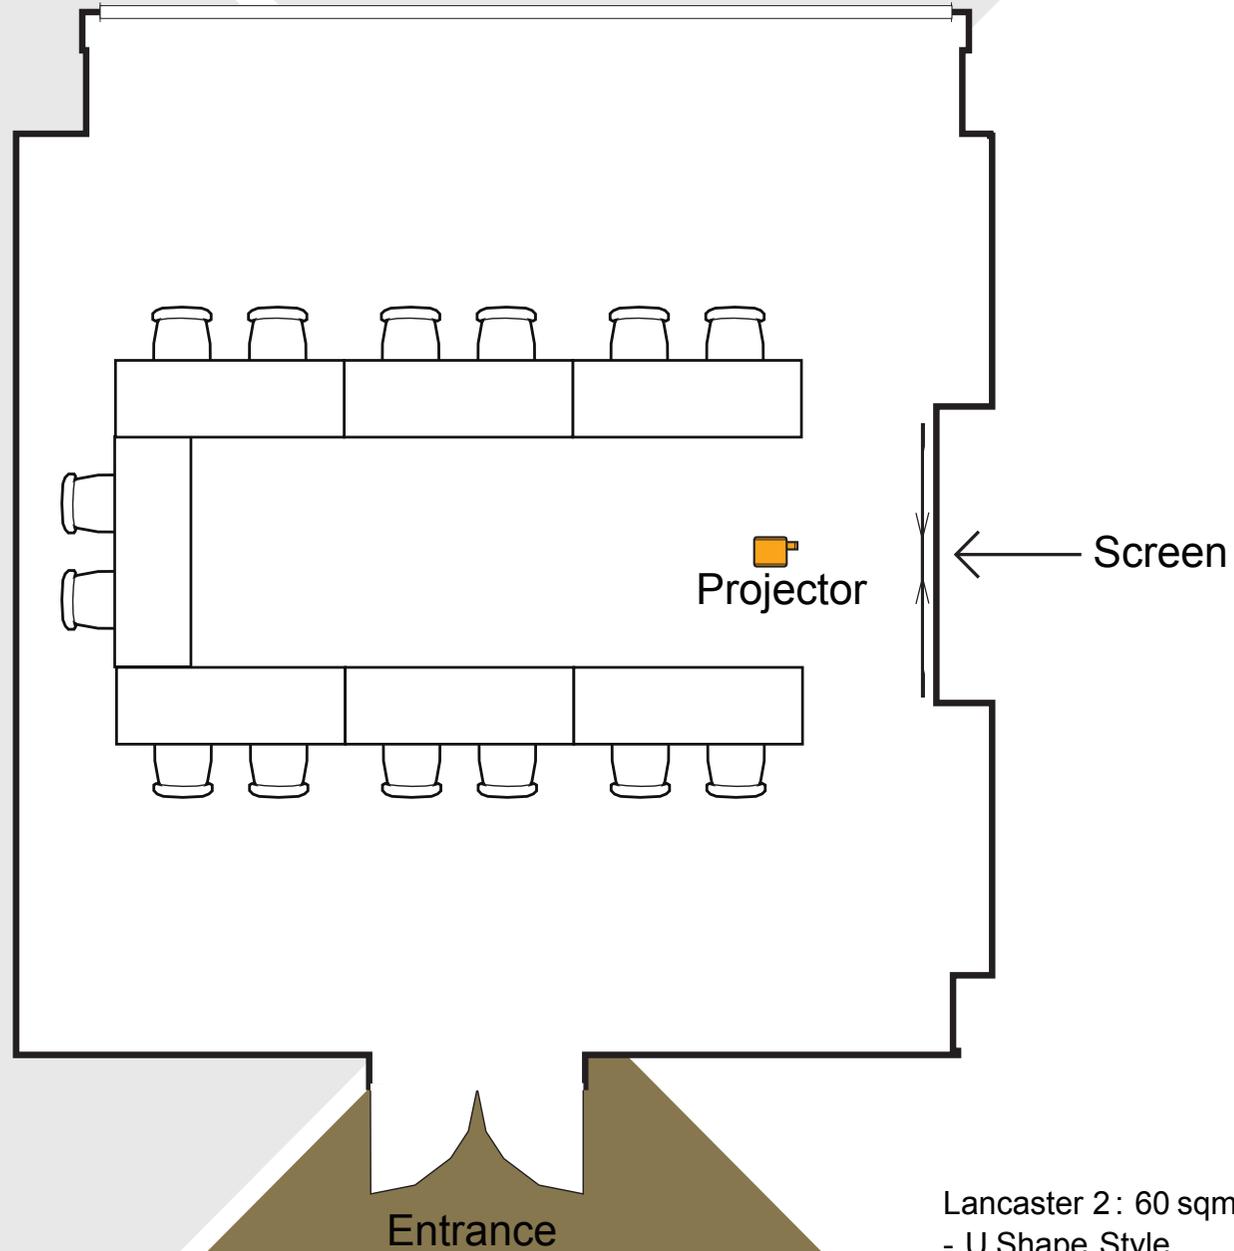

Lancaster 2: 60 sqm. (7.5 x 7.8 x 2.8)
- U Shape Style


Lancaster I

Lancaster II

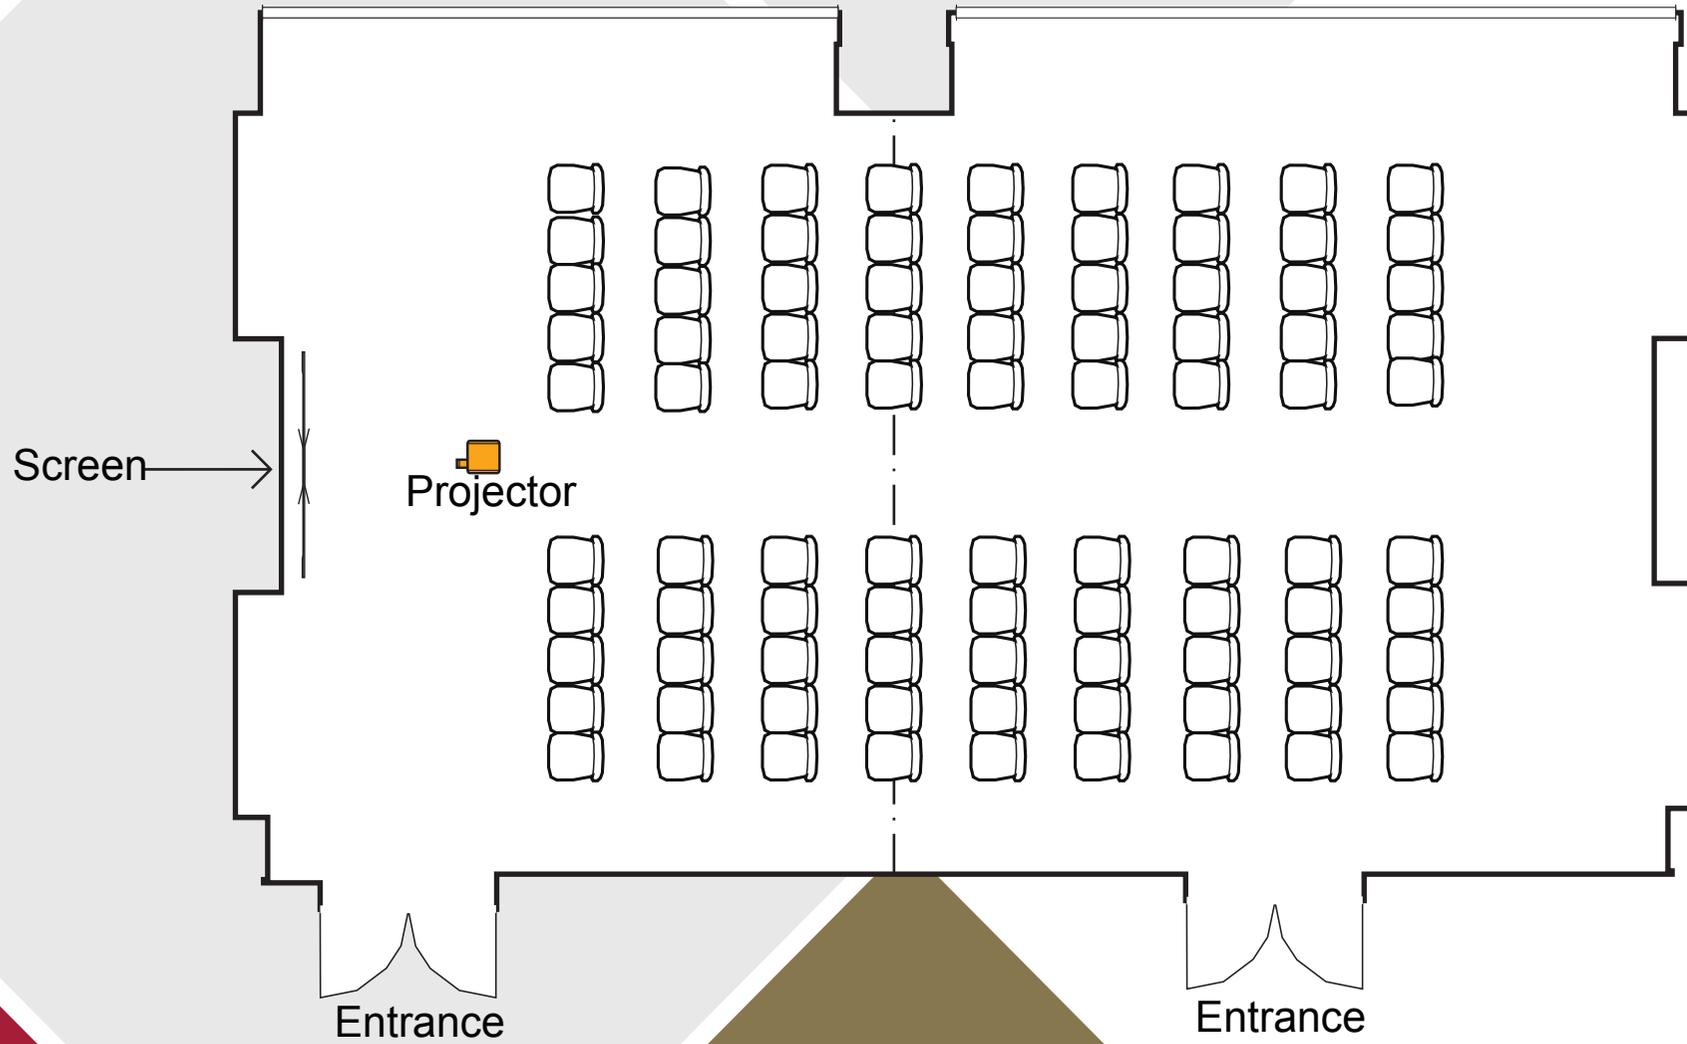


Lancaster 1&2 : 110 Sqm. (13.7 x 7.8 x 2.8)
- Theatre Style

Lancaster III

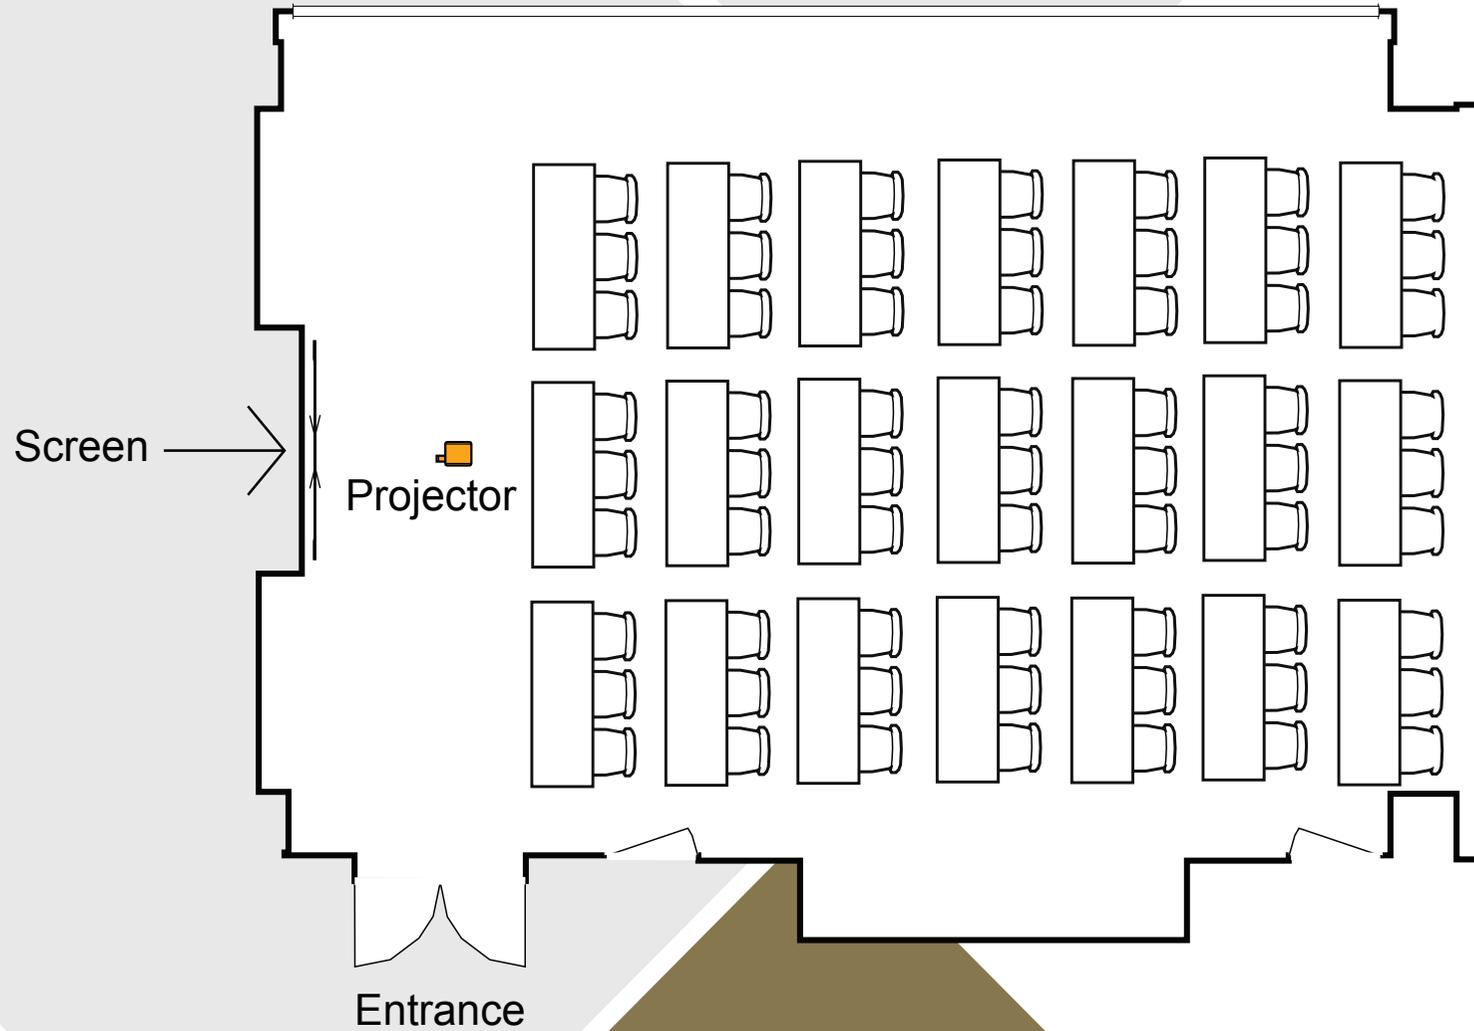


Lancaster 3 : 90 sqm. (11.6x 7.8 x 2.8)
- Classroom Style

Lancaster IV

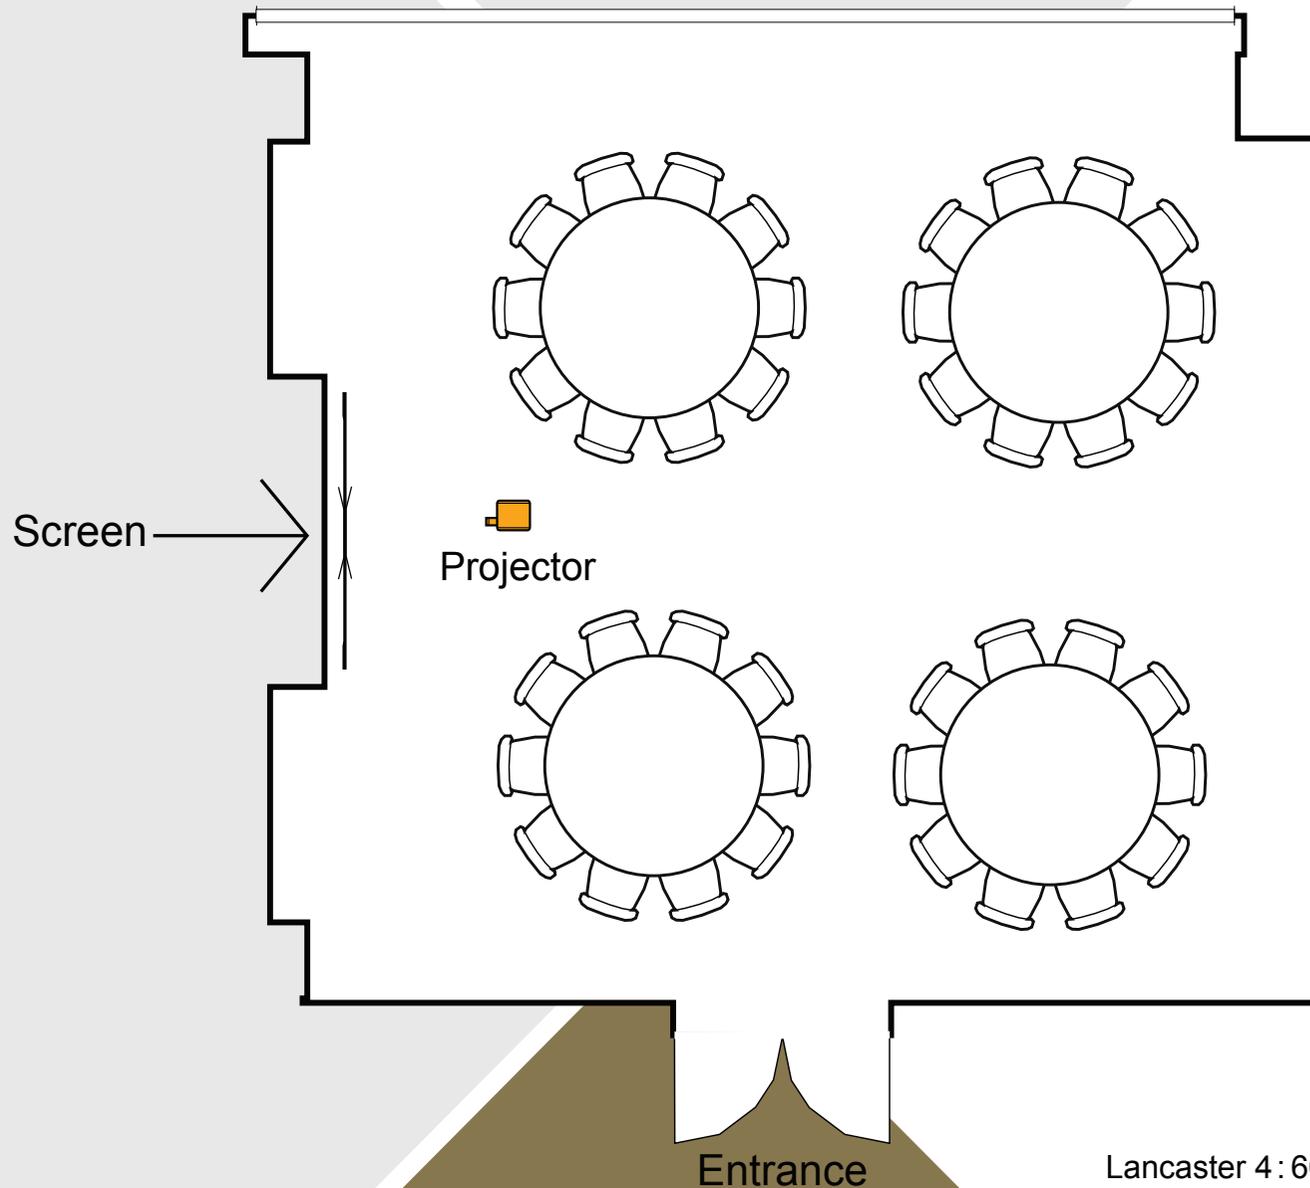


Lancaster 4: 60 sqm. (8.2 x 7.3 x 2.8)
- Round Table Style


Lancaster V

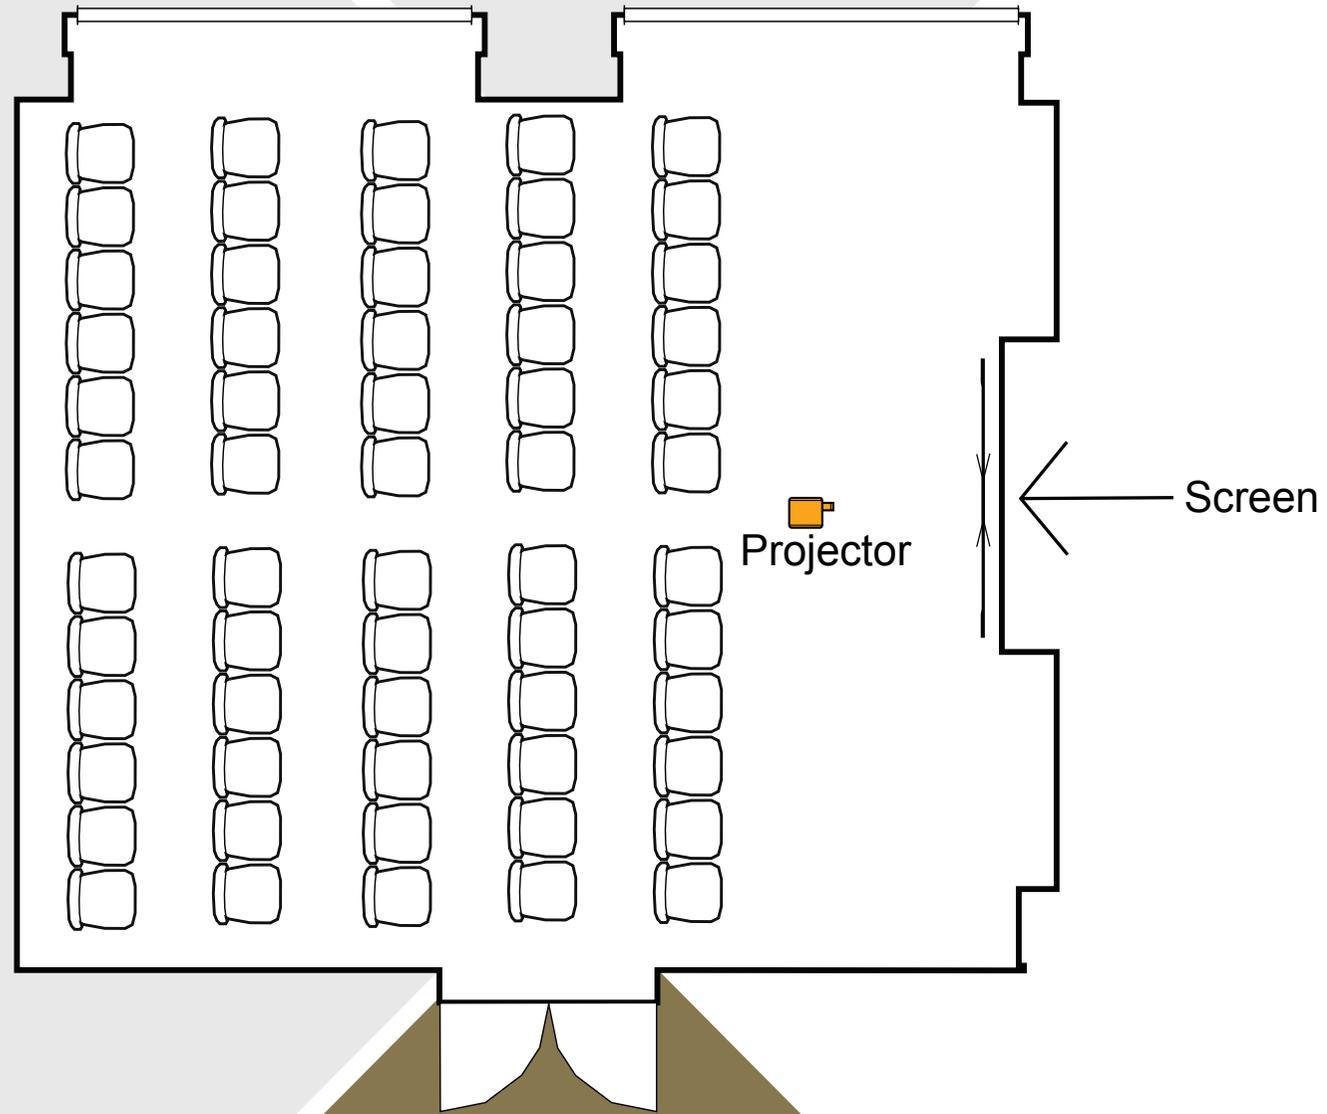

Lancaster 5 : 60 sqm. (8.0 x 7.3 x 2.8)
- Theatre Style

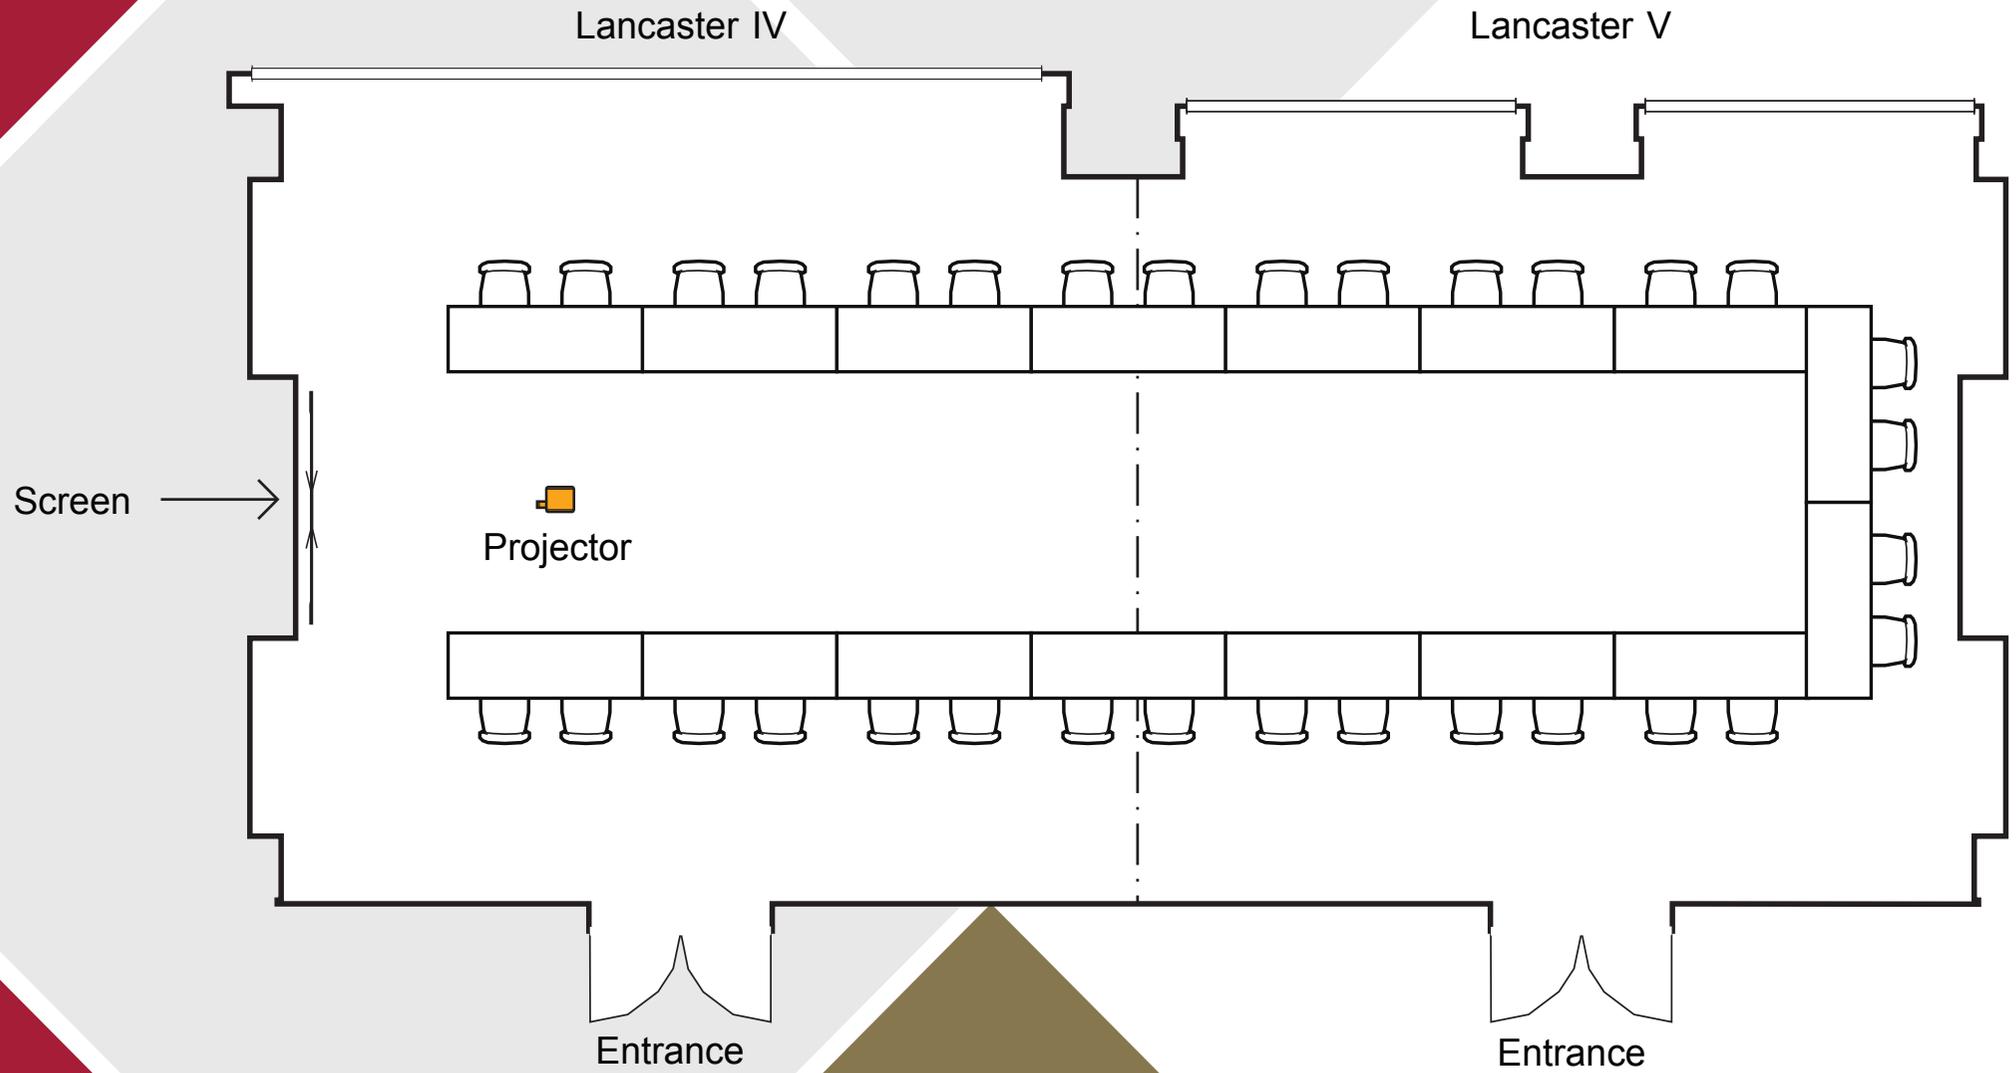


Lancaster 4&5 : 120 sqm. (16.2 x 7.3 x 2.8)
- U shape Style

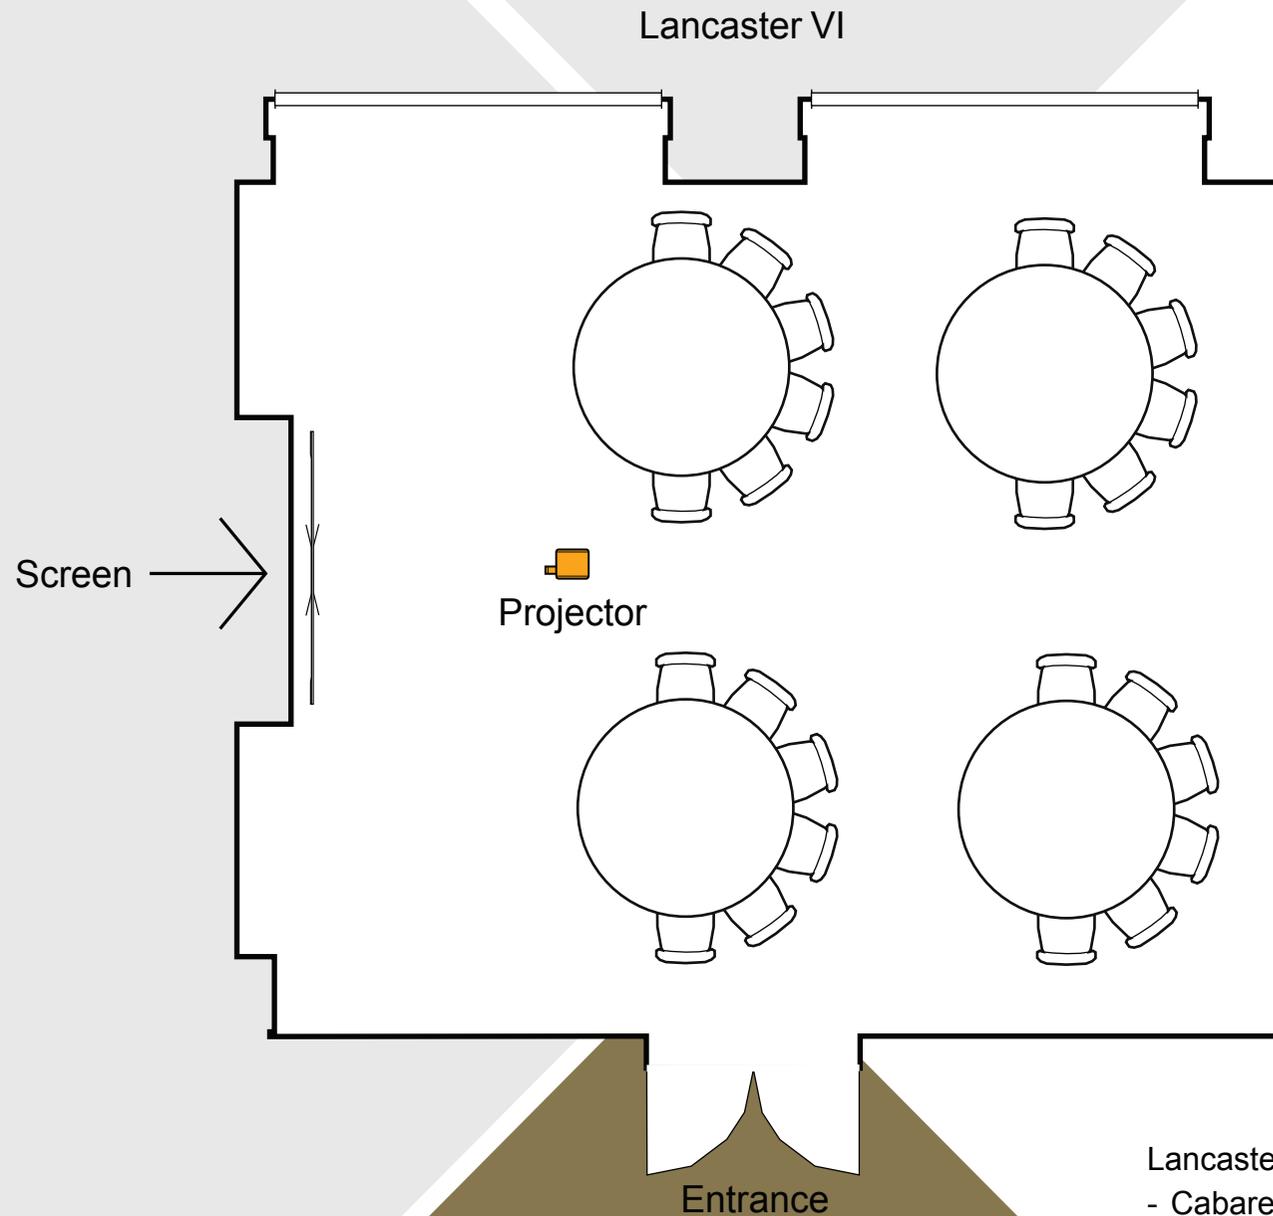

Lancaster 6: 60 sqm. (8.0 x 7.3 x 2.8)
- Cabaret Style

Lancaster VII

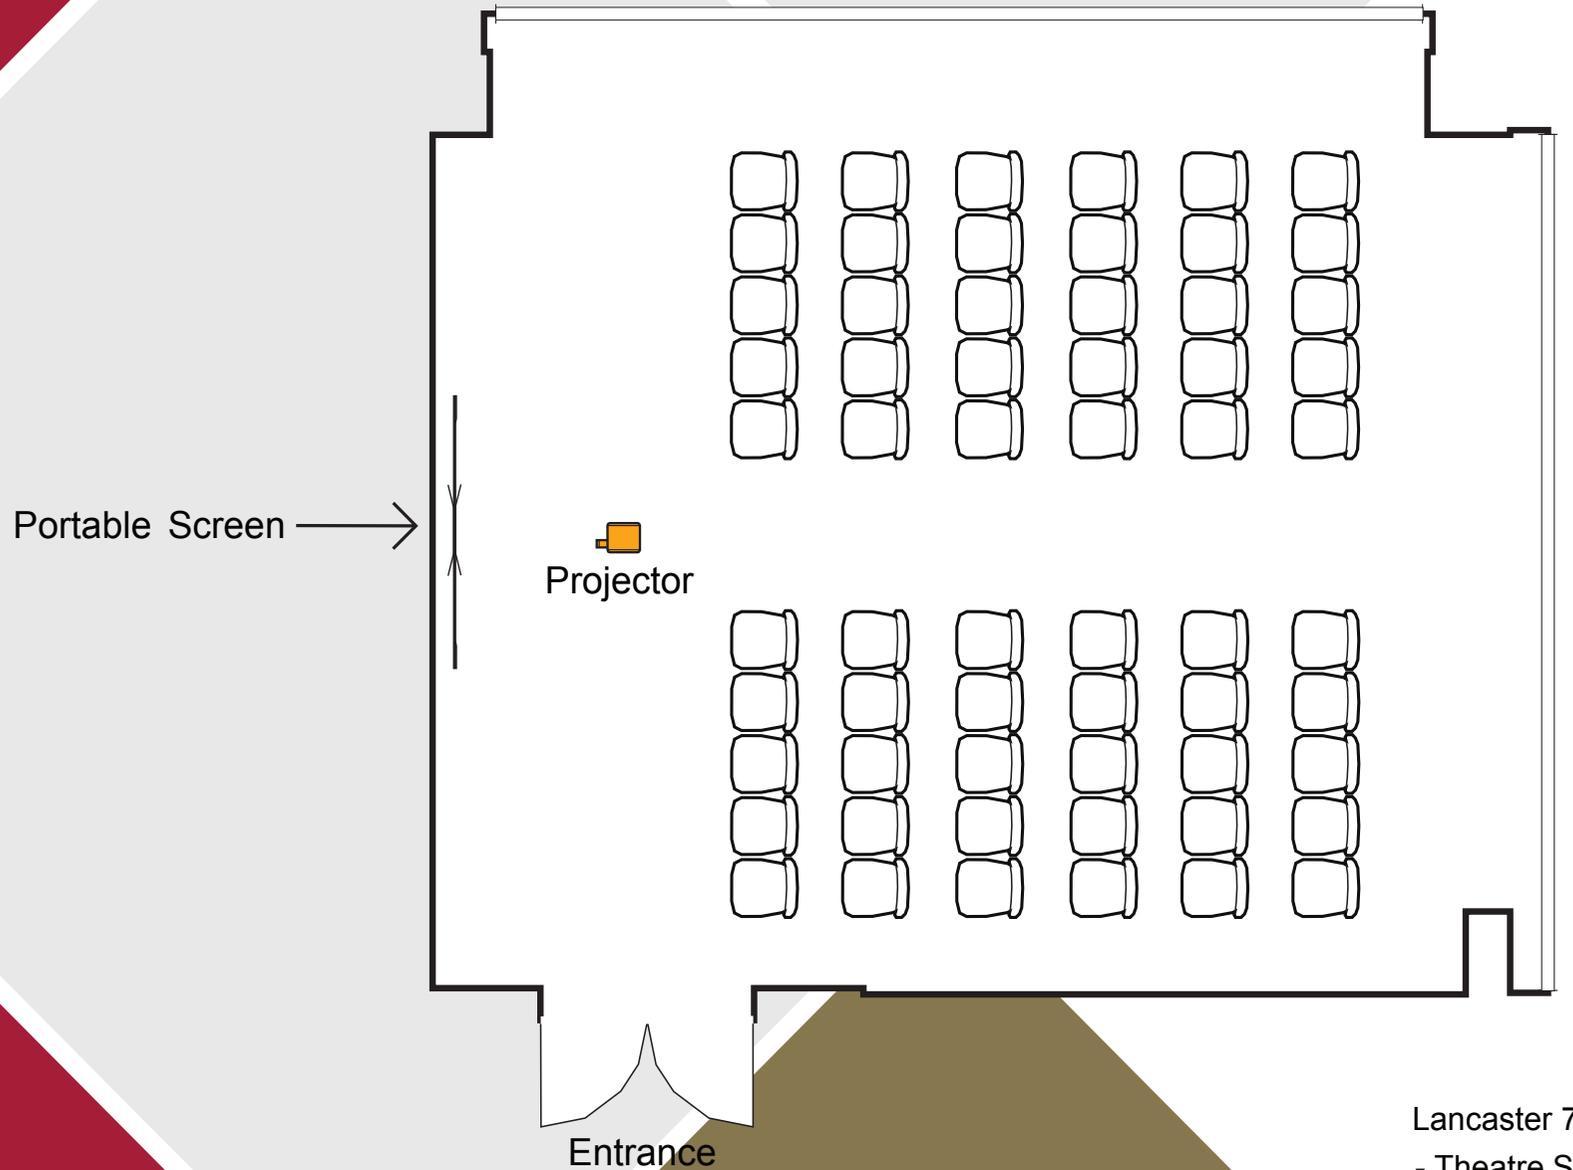

Lancaster 7: 60 sqm. (8.4 x 7.3 x 2.8)
- Theatre Style

Lancaster VI

Lancaster VII


Screen

Projector

Entrance


Entrance

Lancaster 6&7: 120 sqm. (16.4 x 7.3 x 2.8)
- Round Table style

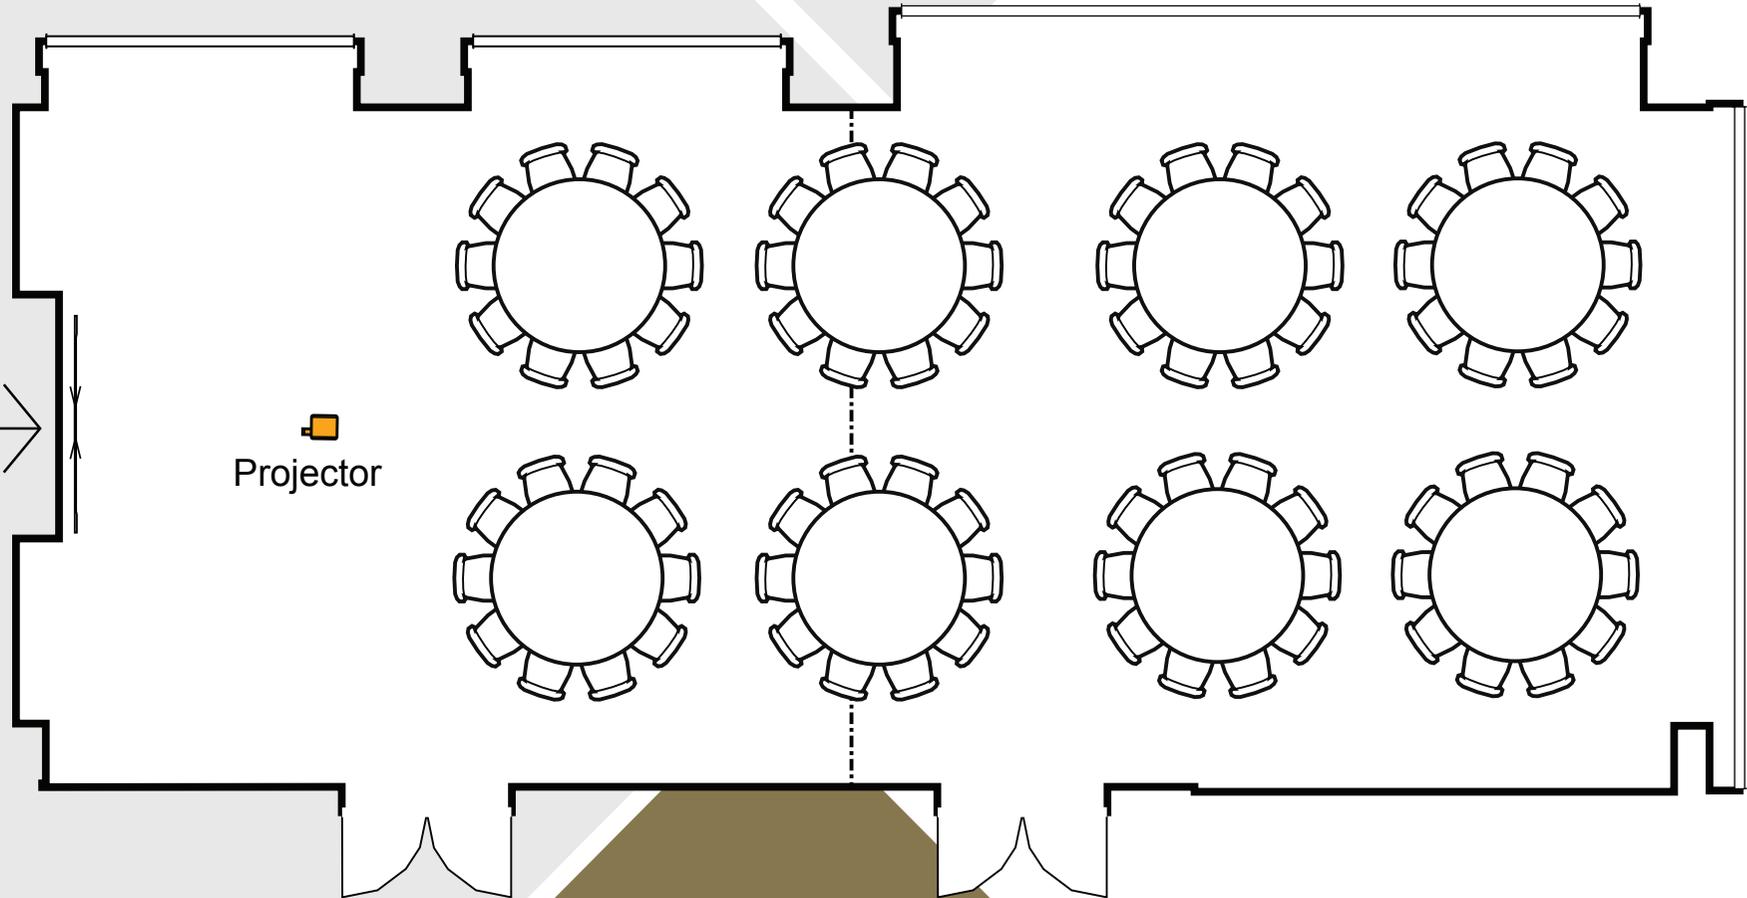


Boardroom I

Boardroom I

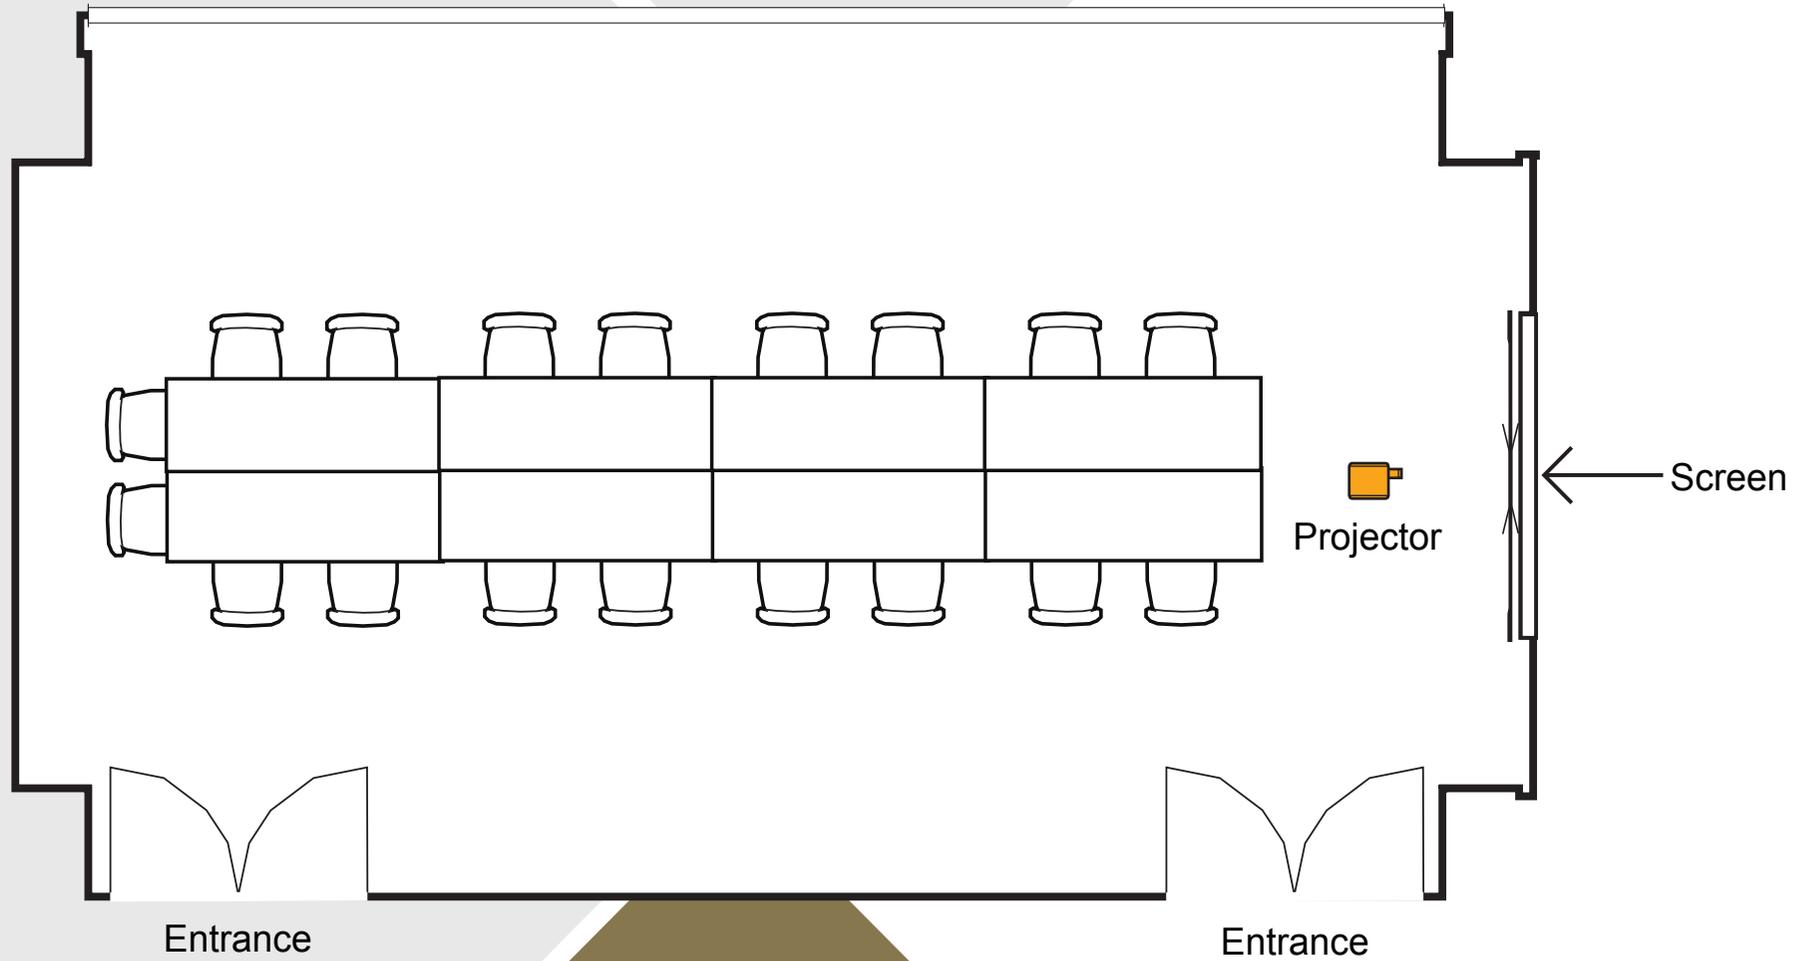

Boardroom 1 : 55 sqm (10.0 x 5.5 x 2.8)
- Boardroom Style

Boardroom II

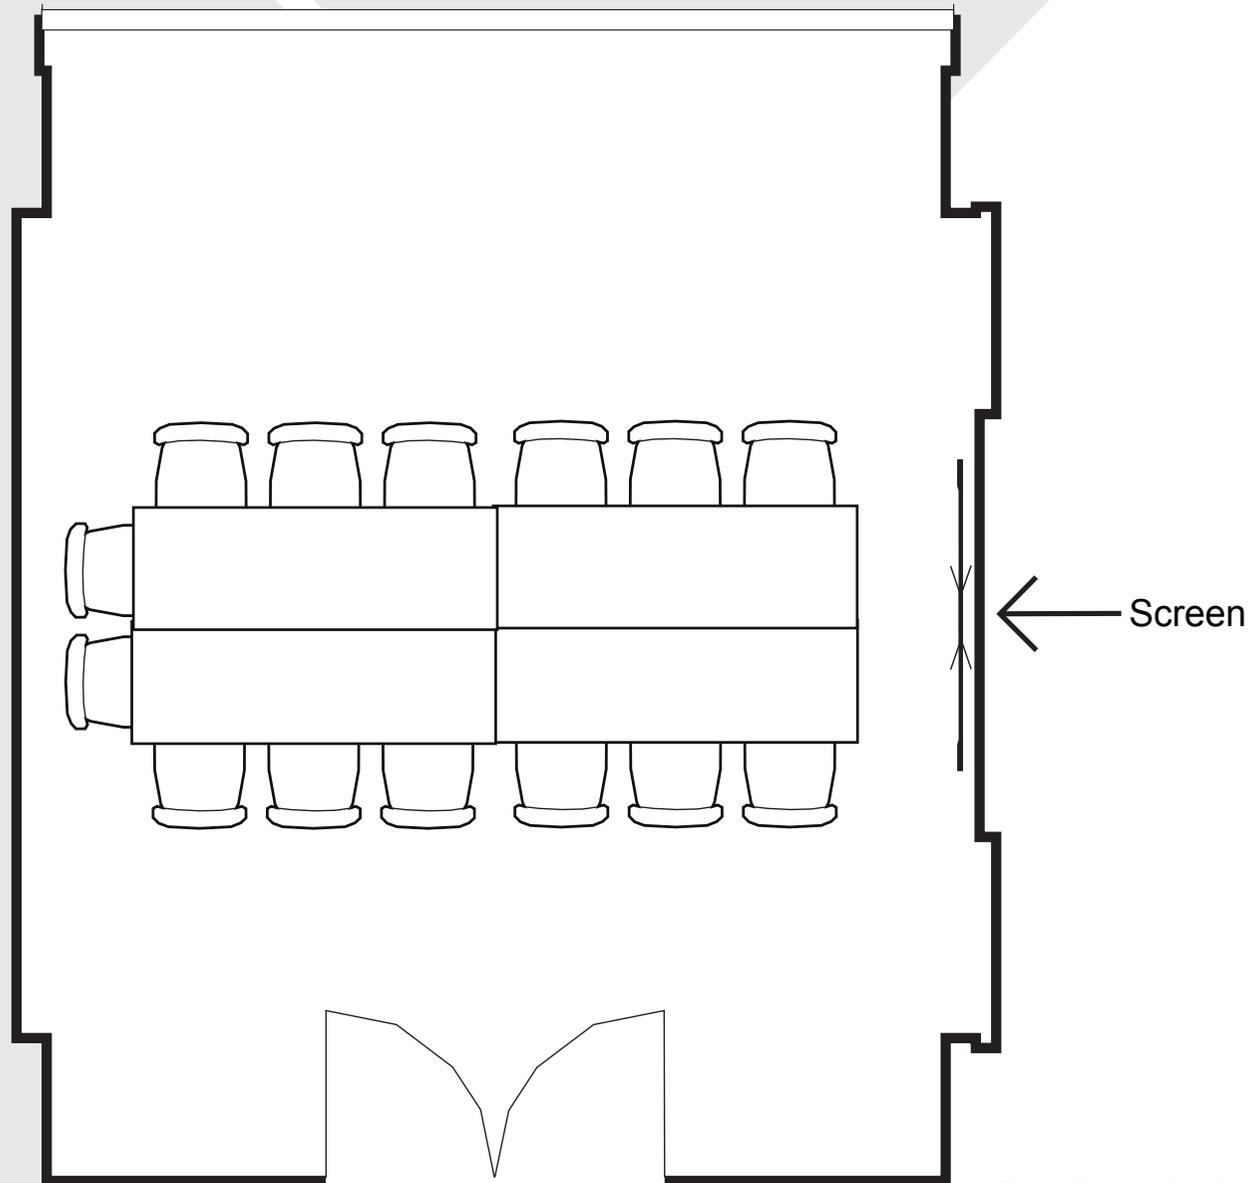

Boardroom 2 : 25 sqm. (4.8 x 5.5 x 2.8)
- Boardroom Style

Entrance



LANCASTER

BANGKOK

CONTACT US

1777 New Phetchaburi Rd. Bangkok 10310, Thailand

Tel: 02 262 8000

Email: salesadm@lancasterbangkok.com

 [LancasterBangkok](#)

 [LancasterBkk](#)

 [LancasterBangkok](#)

LINE@LancasterBangkok

www.lancasterbangkok.com